


**SHEET NOTES**

- UNLESS NOTED OTHERWISE, FLOOR PLAN DIMENSIONS ARE MEASURED FROM:
  1. OUTSIDE FACE OF EARTHEN MATERIAL OR CONCRETE
  2. CENTERLINE OF WINDOWS AND DOORS AT ALL WALLS
  3. FACE OF FINISH (AT FRAMED WALLS)
- ALL BUILDING MATERIALS INTENDED TO BE EXPOSED SHALL BE FREE FROM MARKINGS, UNSIGHTLY BLEMISHES, OR OTHER FLAWS
- COORDINATE FINAL GRADES, SITE WALLS, SITE STEPS AND PATHS WITH EXISTING GRADES IN THE FIELD.
- ALL BUILDING ELEMENTS, LOCATIONS, DIMENSIONS AND CONSTRUCTION TO BE COORDINATED WITH APPROPRIATE SITE DRAWINGS.
- ALL DIMENSIONS TO BE VERIFIED IN FIELD.
- ALL TRADES TO BE COORDINATED.


**FLOOR PLAN KEYNOTES –THIS SHEET ONLY**

- 01 INDICATES HANDICAP TURN AROUND AREA NEEDED MINIMUM
- 02 FLIP UP COUNTER
- 03 1/4" RAW STEEL SHEET OVER 1"X12" WOOD BOARD, PER DETAILS.
- 04 CIRCULAR HOLE IN COUNTER FOR TRASH ACCESS BELOW
- 05 IN WALL POCKET DOOR
- 06 1/2" GYP. OVER 2X4" PLY INT. WALL
- 07 INDICATES LOCATION OF EXTERIOR MINI-SPLIT SYSTEM HEAT PUMP. REF. MECHANICAL DRAWINGS.
- 08 EXTERIOR ELECT. PANEL, REF. ELECT. DWGS.
- 09 EQUIPMENT, REF. EQUIPMENT PLAN + EQUIPMENT SCHEDULE
- 10 MOVABLE SEATING AND TABLES, PER FINISHING DWGS.
- 11 ASTM A36 HOT ROLLED STEEL PLATE 1/4", TYP. ALL COUNTERS
- 12 COUNTER TURNS CONTINUOUSLY UP CORNER TO HIGHER COUNTER. REF. ELEVATION DWGS.
- 13 GAP BETWEEN FLIP UP COUNTER AND FIXED, BOTH SIDES.
- 14 FLOOR TO CEILING BUILT IN CABINETRY, 1" THICK SIDE WALLS, REF. ELEVATIONS
- 15 INDICATES WALL OR POST UNDERCOUNTER
- 16 CUPBOARD ABOVE FLOOR. REF. ELEVATION DWGS.
- 17 STEEL POST TO MATCH COUNTERS ABOVE, SIZE T.B.D.
- 18 INDICATES LINE OF COUNTER ABOVE
- 19 2X4 PLY WALL, FINISHING MATERIALS T.B.D.

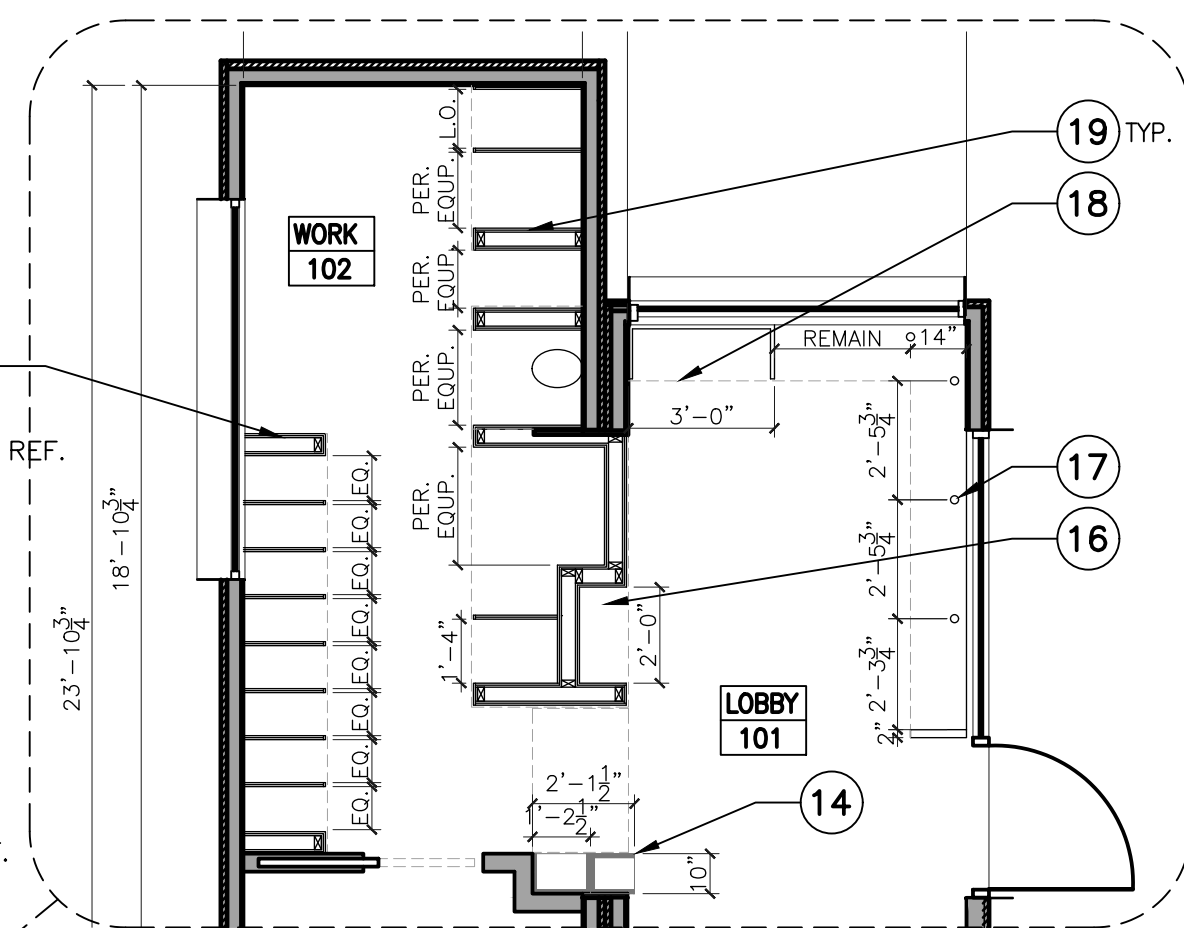


**3 BELOW COUNTER PLAN**

Scale: 1/14" = 1'-0"

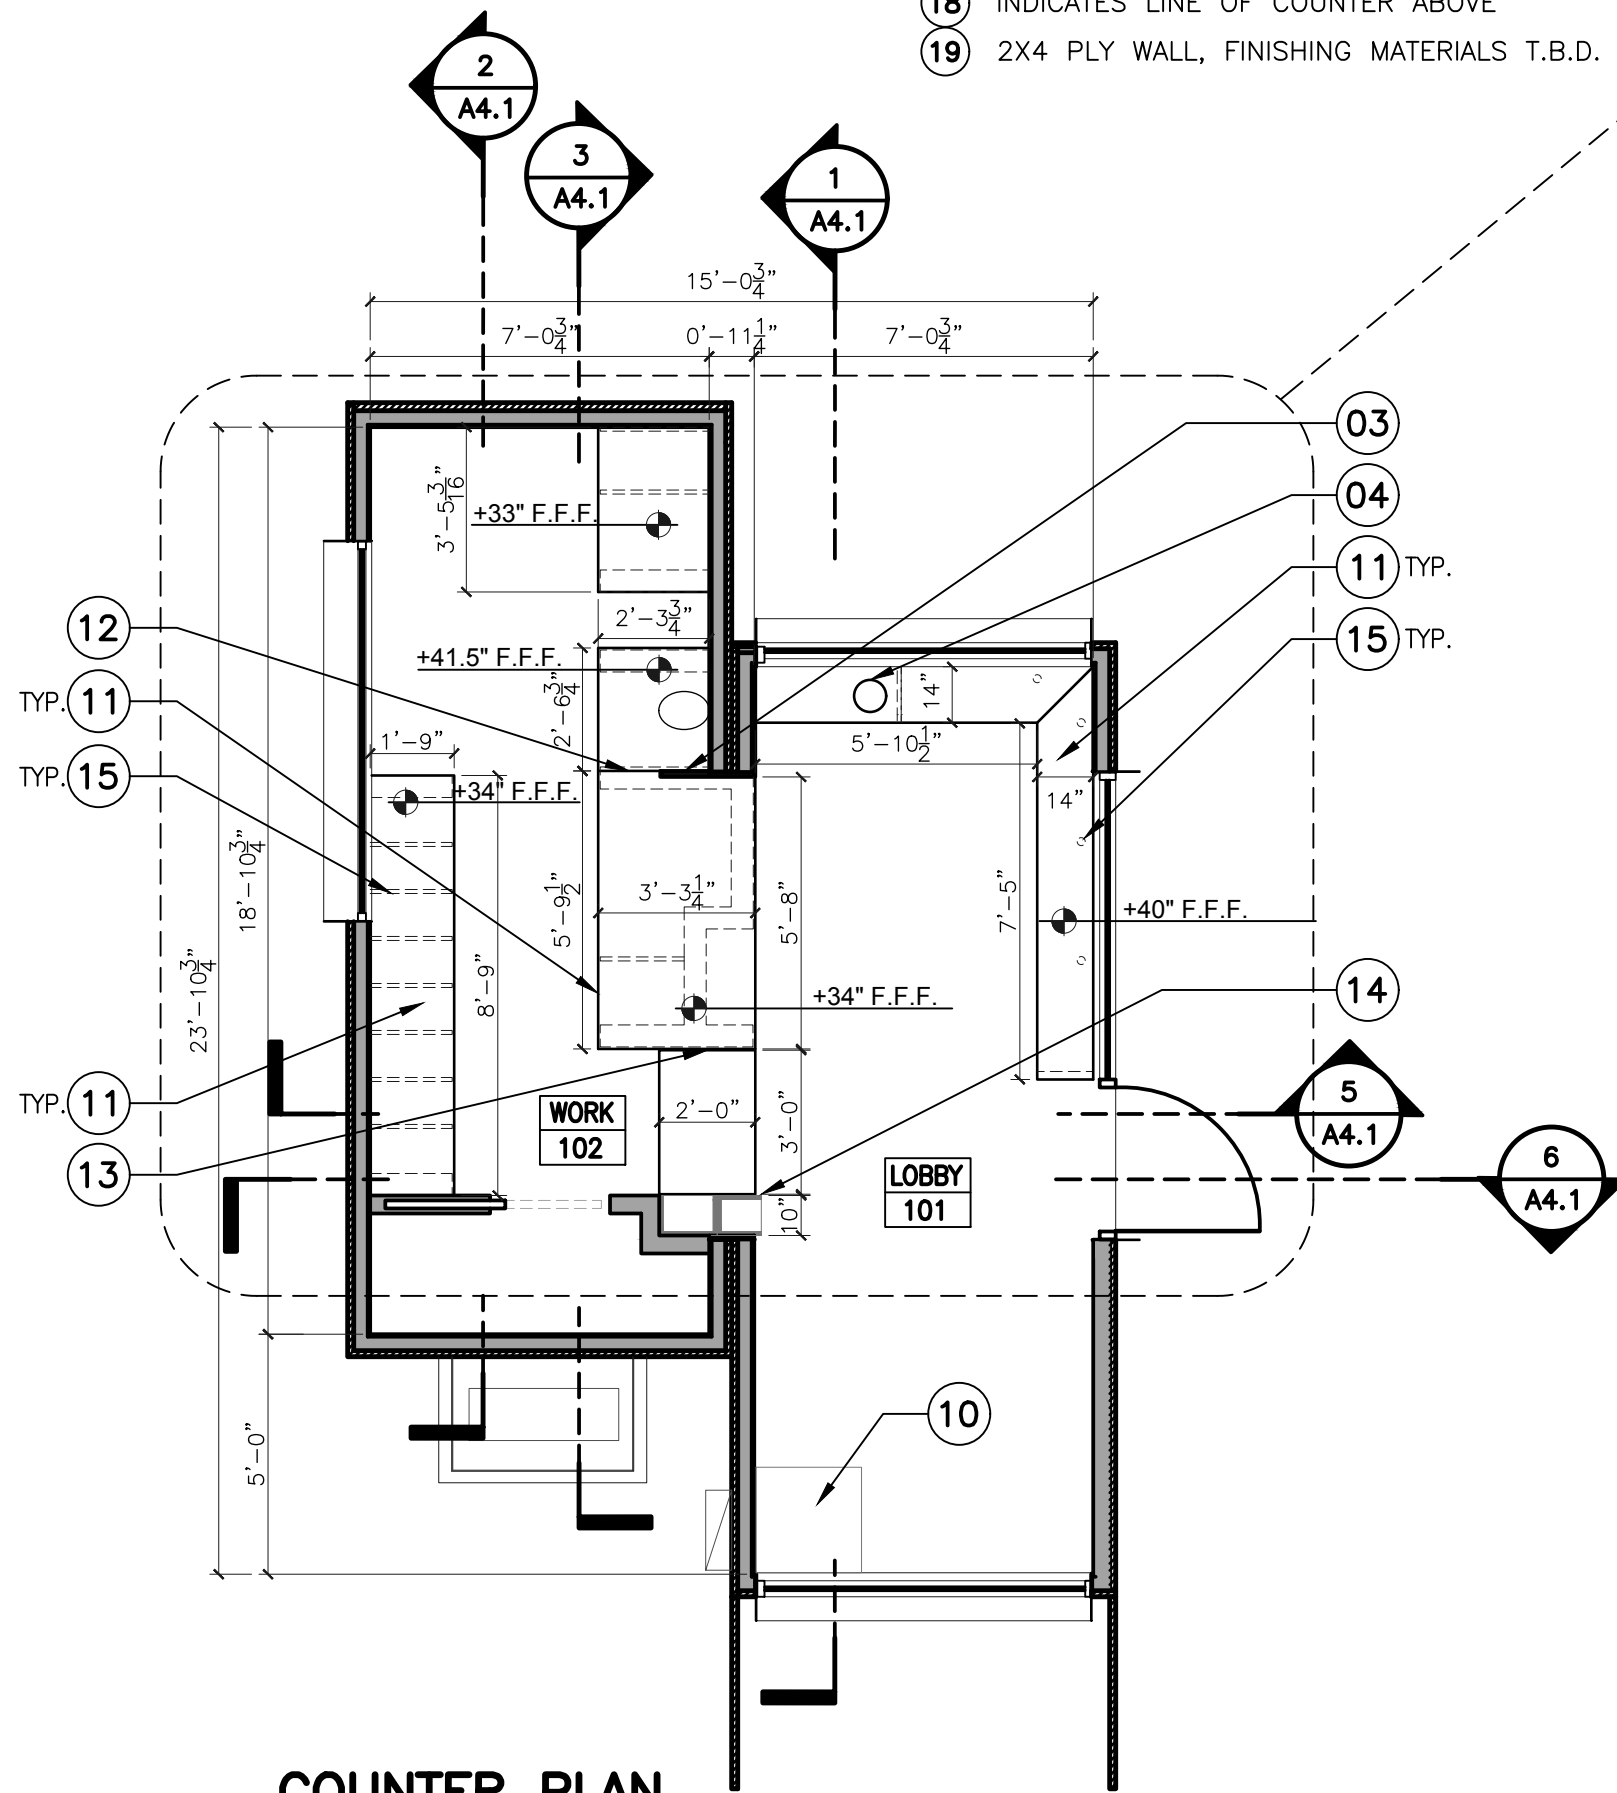

**2 COUNTER PLAN**

Scale: 1/14" = 1'-0"

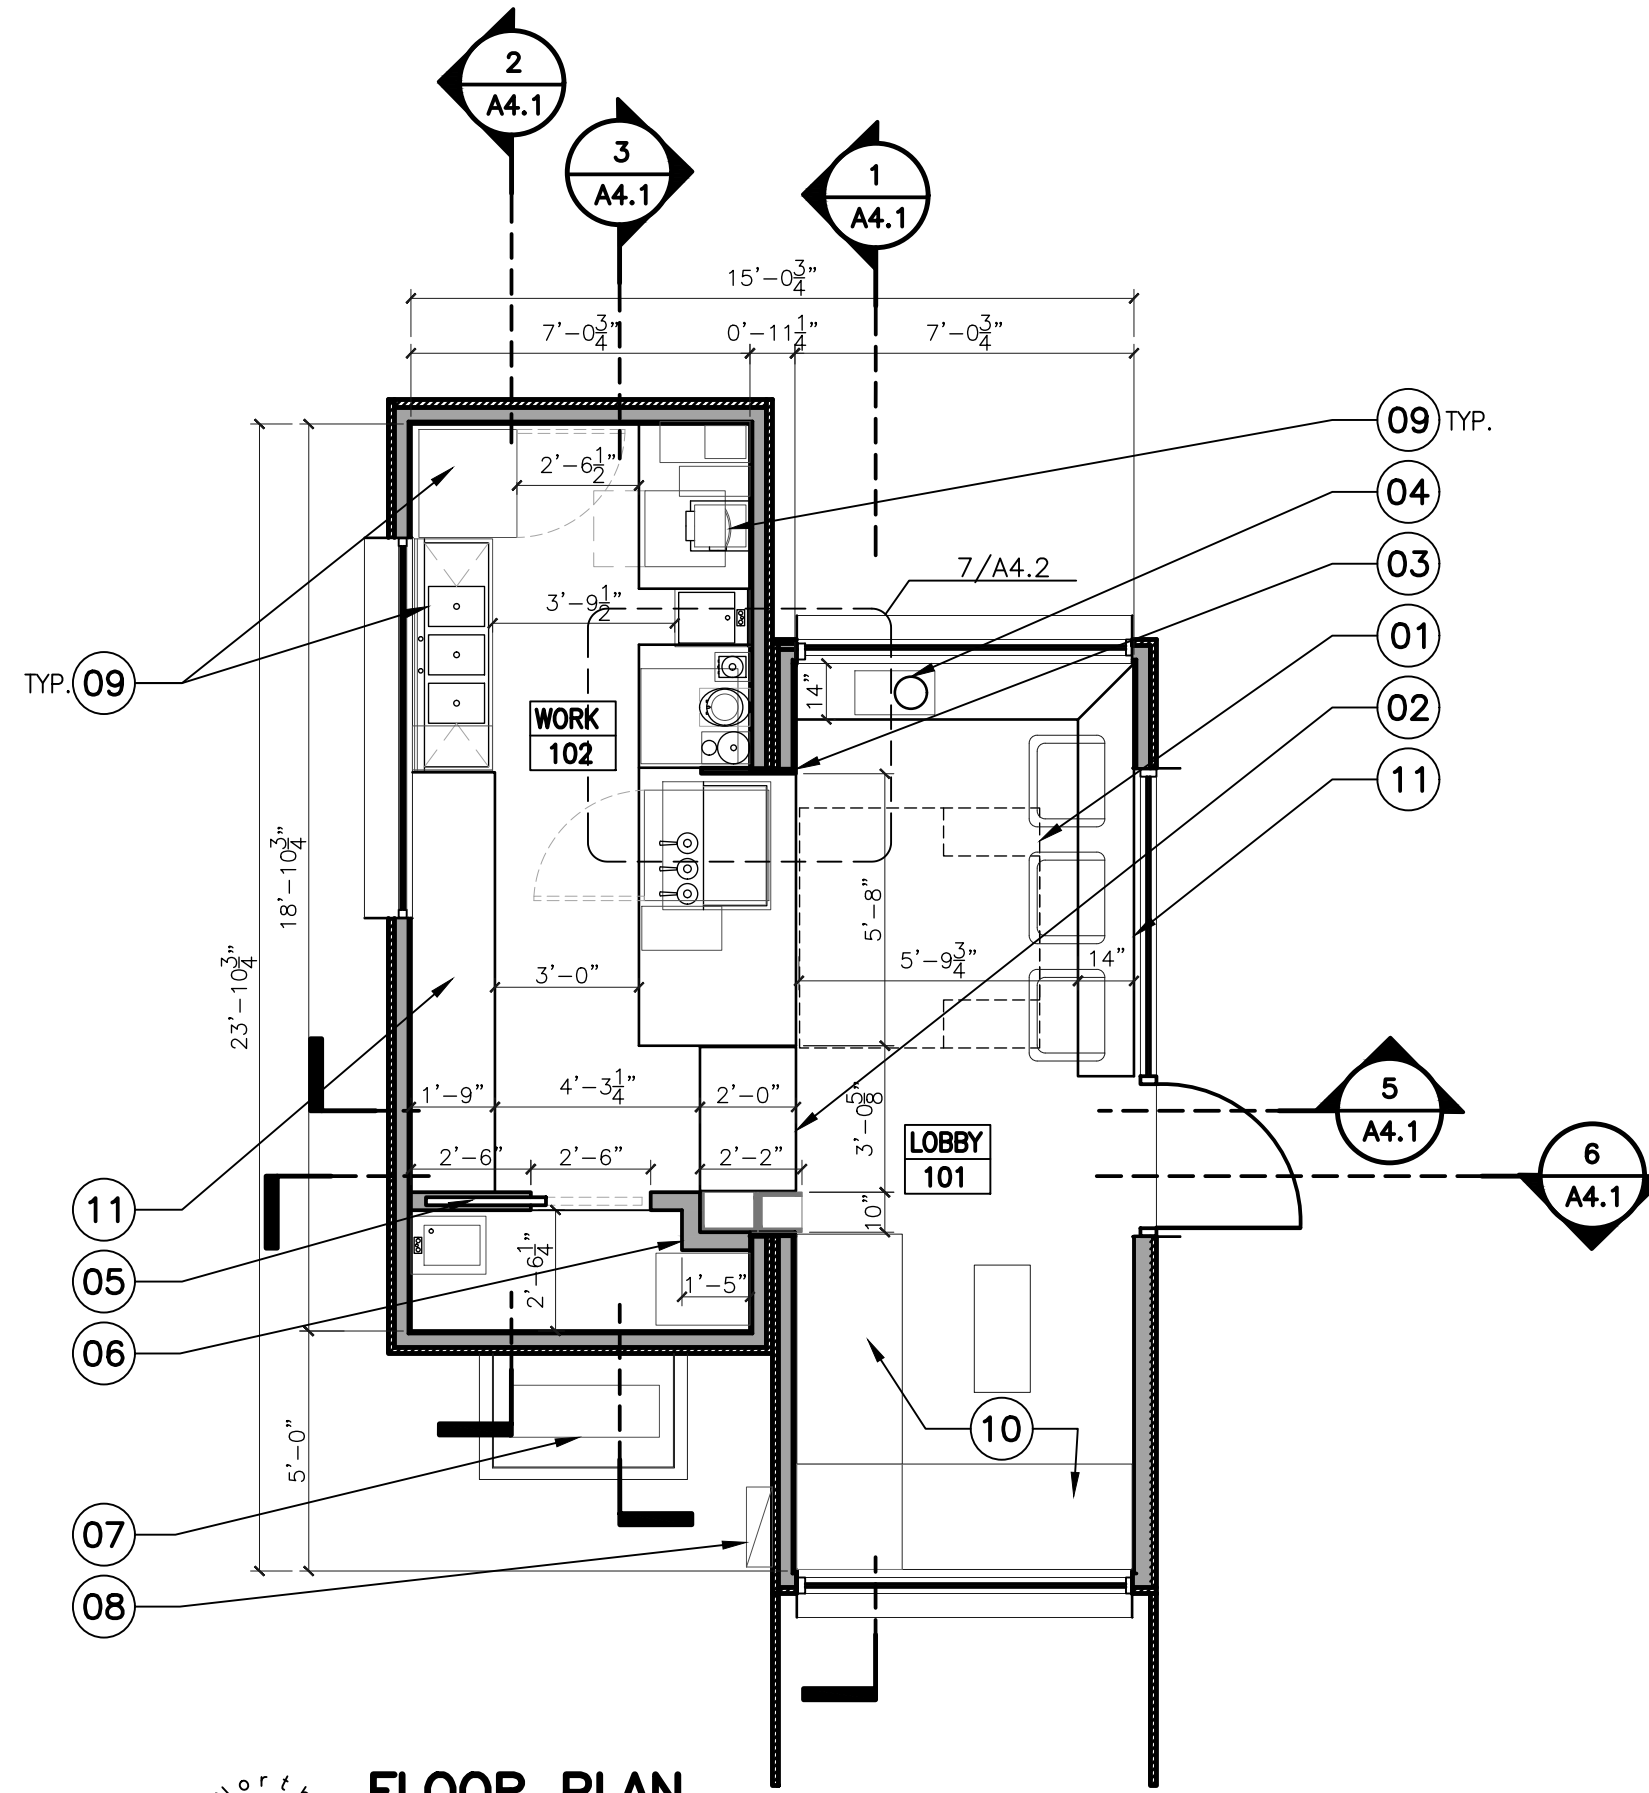

**1 FLOOR PLAN**


Scale: 1/14" = 1'-0"

520.904.8898  
 JESSICA VAN WOERKOM, B.A.R.C.H.  
**VANWOERKOMSTUDIOS L.L.C.**  
 ARCHITECTURAL DESIGN + DRAFTING SERVICES  
 WWW.JESSICAVANWOERKOM.COM  
 TUCSON, ARIZONA  
 TUDSON@VANWOERKOMSTUDIOS.COM

**FOR CONSTRUCTION**

The Designer expressly disclaims any responsibility from any unauthorized use of these plans, drawings, and notes. Any authorization must be requested in writing. This drawing may have been reproduced at a size different than originally drawn. The Owner and Designer assume no responsibility for use of incorrect scale. Drawings are not to be scaled. Not Published - All Rights Reserved.

REVISIONS

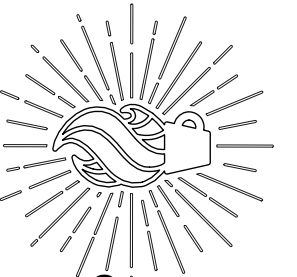**HERMOSA COFFEE HOUSE**  
 264 SOUTH AVENIDA DEL CONVENTO  
 BLDG 9, TUCSON ARIZONA 85745  
**FLOOR PLAN**

DRAWN BY: JVV  
 CHECKED BY: DF/NH  
 JOB #: 314  
 SCALE: AS NOTED

ISSUE DATE:  
**01.28.17**

SHEET  
**A2.1**